


STATE	PROJECT NUMBER	SHEET NO.	TOTAL SHEETS
GA.	SAM-M002-00(418)	7	78
6:1 SLOPE IN MEDIAN MAY VARY IN SUPERELEVATION			

REV.
1-21-03

DRAINAGE TYPICAL SECTION

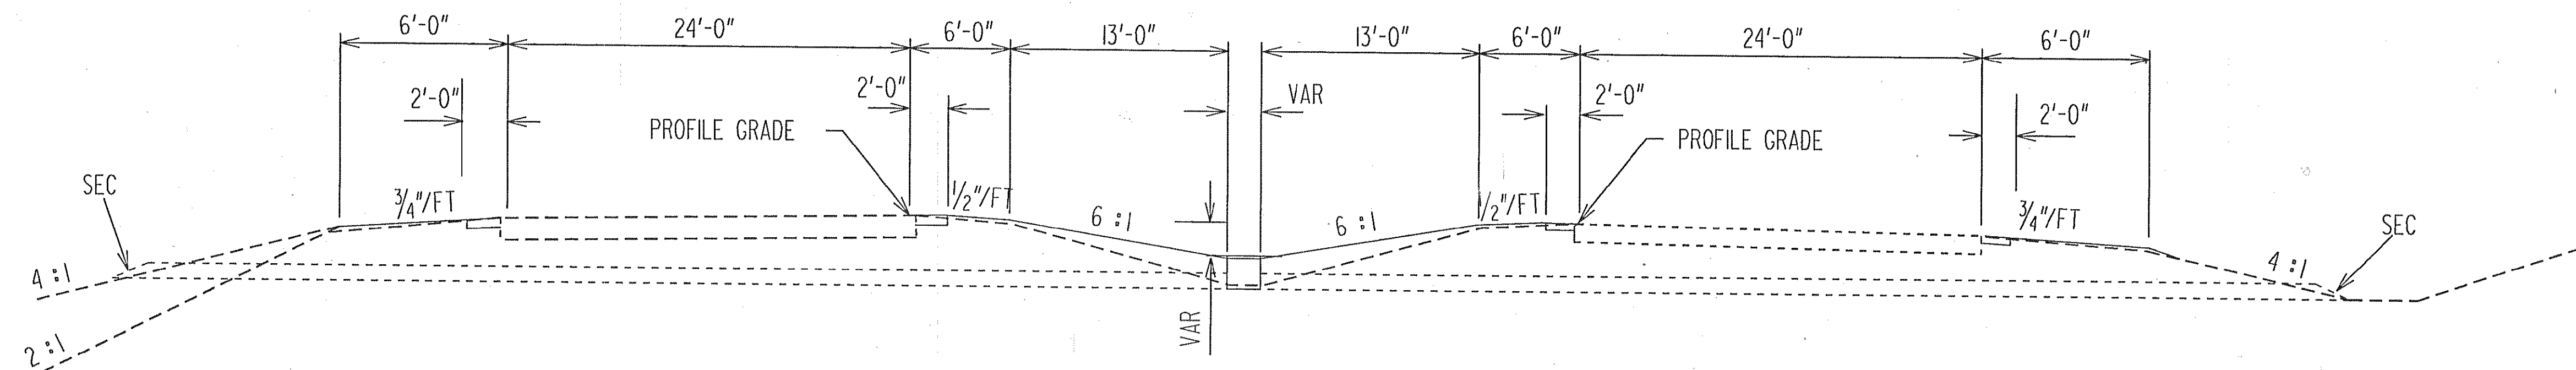

THIS TYPICAL SECTION APPLIES TO PERIMETER ROAD.

NOTE: THE PROPOSED 6:1 SLOPES IN THE MEDIAN MAY VARY IN SUPERELEVATED CURVES AND AS DIRECTED BY THE ENGINEER.

NOTE: ALL PIPE SHALL MEET THE GEORGIA DRAINAGE MANUAL AND BE PLACED IN ACCORDANCE WITH GEORGIA STANDARD 1030-D.

NOTE: MEDIAN DRAINS OR DROP INLETS MAY BE CONNECTED TO STORM DRAIN OR BOX CULVERTS AS DIRECTED BY THE ENGINEER.

NOTE: MODIFIED DROP INLETS MAYBE USED WHERE OUTFALL CAN NOT BE OBTAINED FOR NORMAL MEDIAN DROP INLETS, AS DIRECTED BY THE ENGINEER.


NOTE: SAFETY END SECTIONS SHALL BE PLACED AS REQUIRED AS DIRECTED BY THE ENGINEER AND CONSTRUCTED IN ACCORDANCE WITH GA STD 1122.

NOTE: SAFETY GRATES SHALL BE PLACED AS REQUIRED AS DIRECTED BY THE ENGINEER AND CONSTRUCTED IN ACCORDANCE WITH CONSTRUCTION DETAIL D-5 AND D-6.

NOTE: MEDIAN DRAINS SHALL BE PLACED AS REQUIRED AS DIRECTED BY THE ENGINEER AND CONSTRUCTED IN ACCORDANCE WITH GEORGIS STD. 9031S.

NOTE: JUNCTION BOXES SHALL BE PLACED AS REQUIRED AS DIRECTED BY THE ENGINEER AND CONSTRUCTED IN ACCORDANCE WITH CONSTRUCTION DETAIL 903IU.

NOTE: DROP INLETS SHALL BE PLACED AS REQUIRED AS DIRECTED BY THE ENGINEER AND CONSTRUCTED IN ACCORDANCE WITH GEORGIA STD. 1019A.

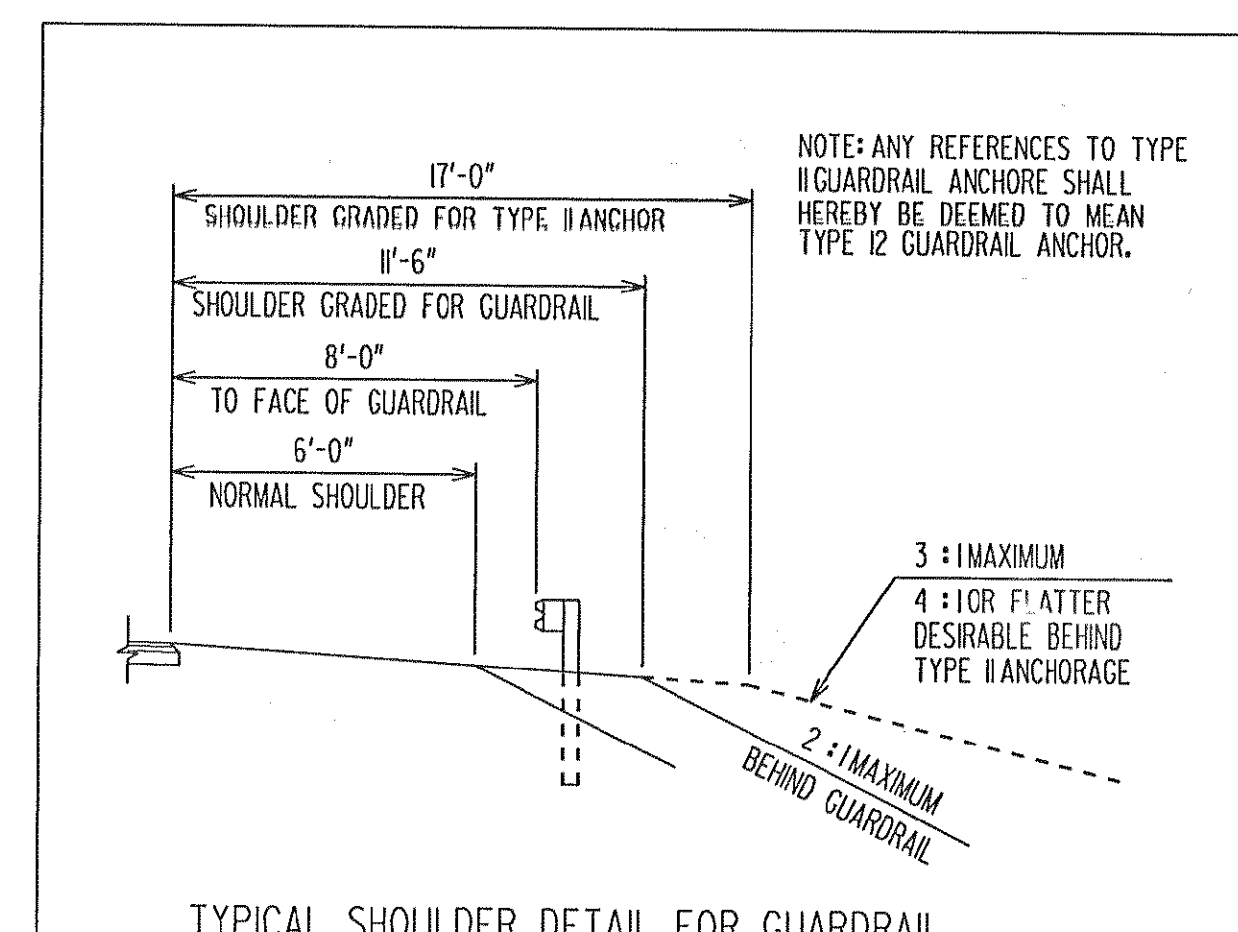

TYPICAL SHOULDER DETAIL FOR GUARDRAIL